


NOTE: CHANNEL TO FOLLOW  
PIPE ALIGNMENT 6"  
MIN. INSIDE MANHOLE  
BEFORE TURNING

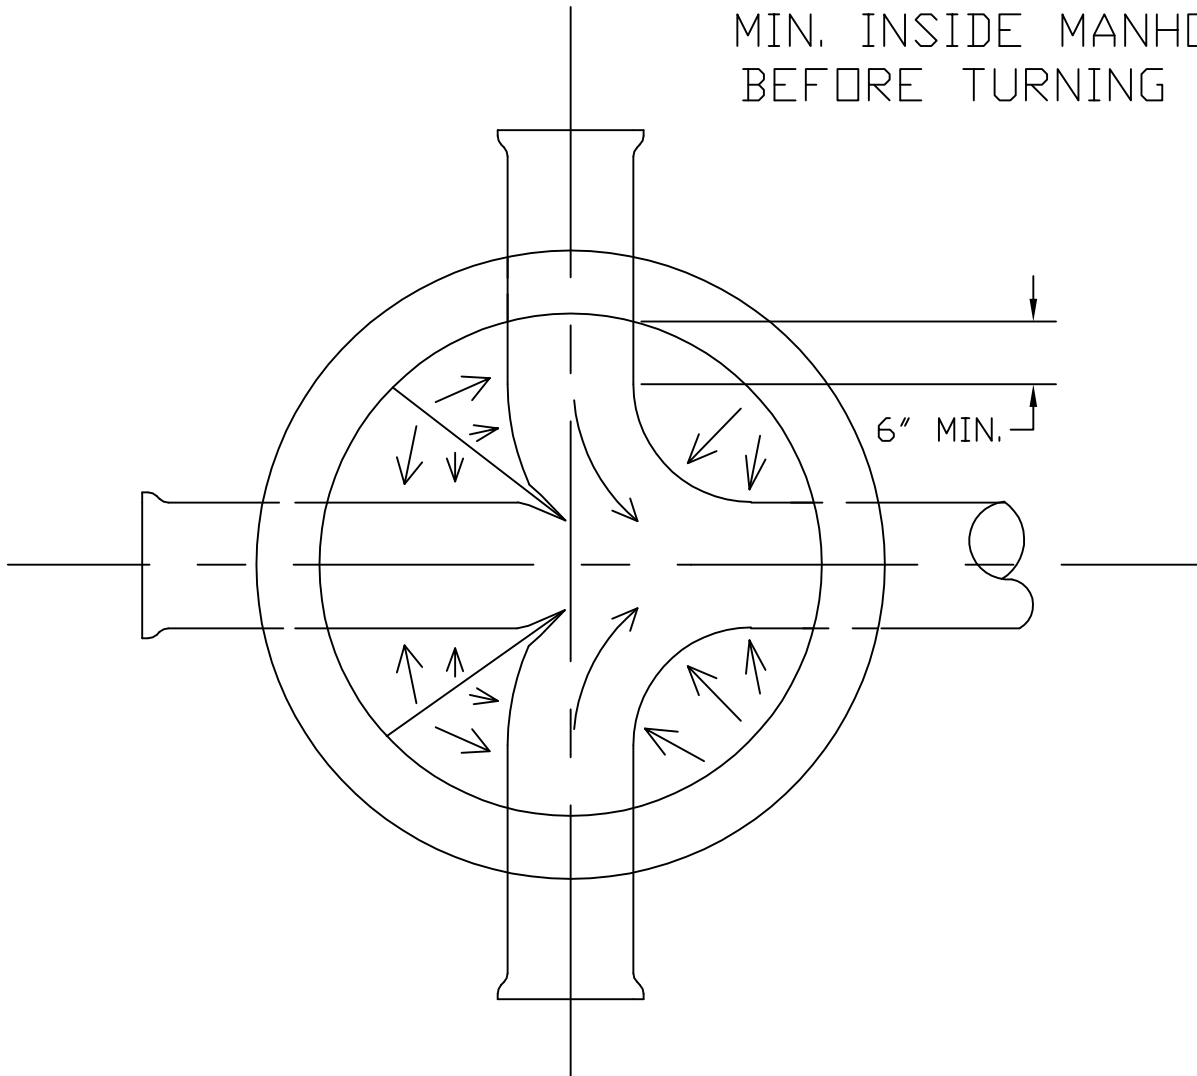

# GENERAL PLAN ON CHANNEL INTERSECTION



TITLE: CHANNEL INTERSECTION		SHEET: 16 OF 18
FILE NAME: SAN-016	DRAWN BY: WDK	REV. DATE: 10/5/94
SCALE: NOT TO SCALE	DATE: 06/19/2001	CHECKED BY: RHH