


PLAN

NOTE:

1. THIS TYPE OF CONNECTION IS ALLOWED ONLY ON END OF RUN MANHOLES WITH DISTRICT APPROVAL.
2. MAXIMUM NUMBER OF SERVICE CONNECTIONS INTO A MANHOLE IS TWO.

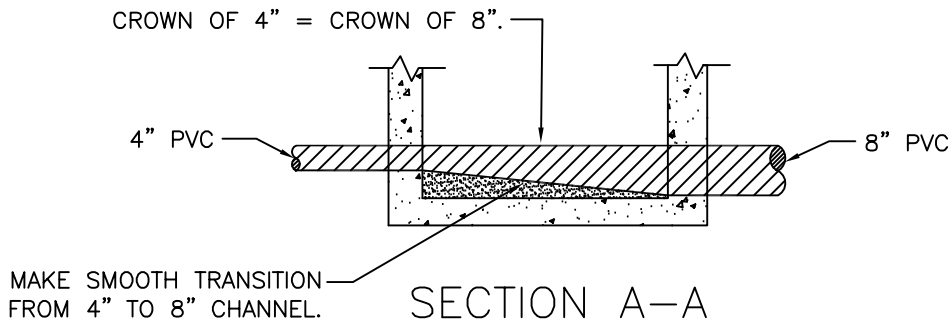

SERVICE CONNECTION INTO MANHOLE

SCALE: NTS

APPROVED BY:

*Dewayne J. Kiewer*

Engineer, Sanitary Sewer



TITLE: SERVICE CONNECTION INTO MANHOLES		SHEET: 19 OF 19
FILE NAME: SAN-019	DRAWN BY: KPL	REV. DATE:
SCALE: NOT TO SCALE	DATE: 3/09/01	CHECKED BY: RHH/DHK