


MODERATE DEVELOPMENT

- Vehicle access on existing road with pervious paving (20'), rustic wooden rail barrier and 8' soft surface side path
- Banks of parking (20 spaces)
- Picnic tables
- Nature trails
- Information kiosks
- No access to upper wall area
- Climbing / access with existing trails with possible seasonal Closures for habitat

LEGEND

- EXPERT TRAIL
- INTERMEDIATE TRAIL
- BEGINNER TRAIL
- ACCESSIBLE TRAIL
- WETLAND
- TALLUS
- TRIMET BUS STOP

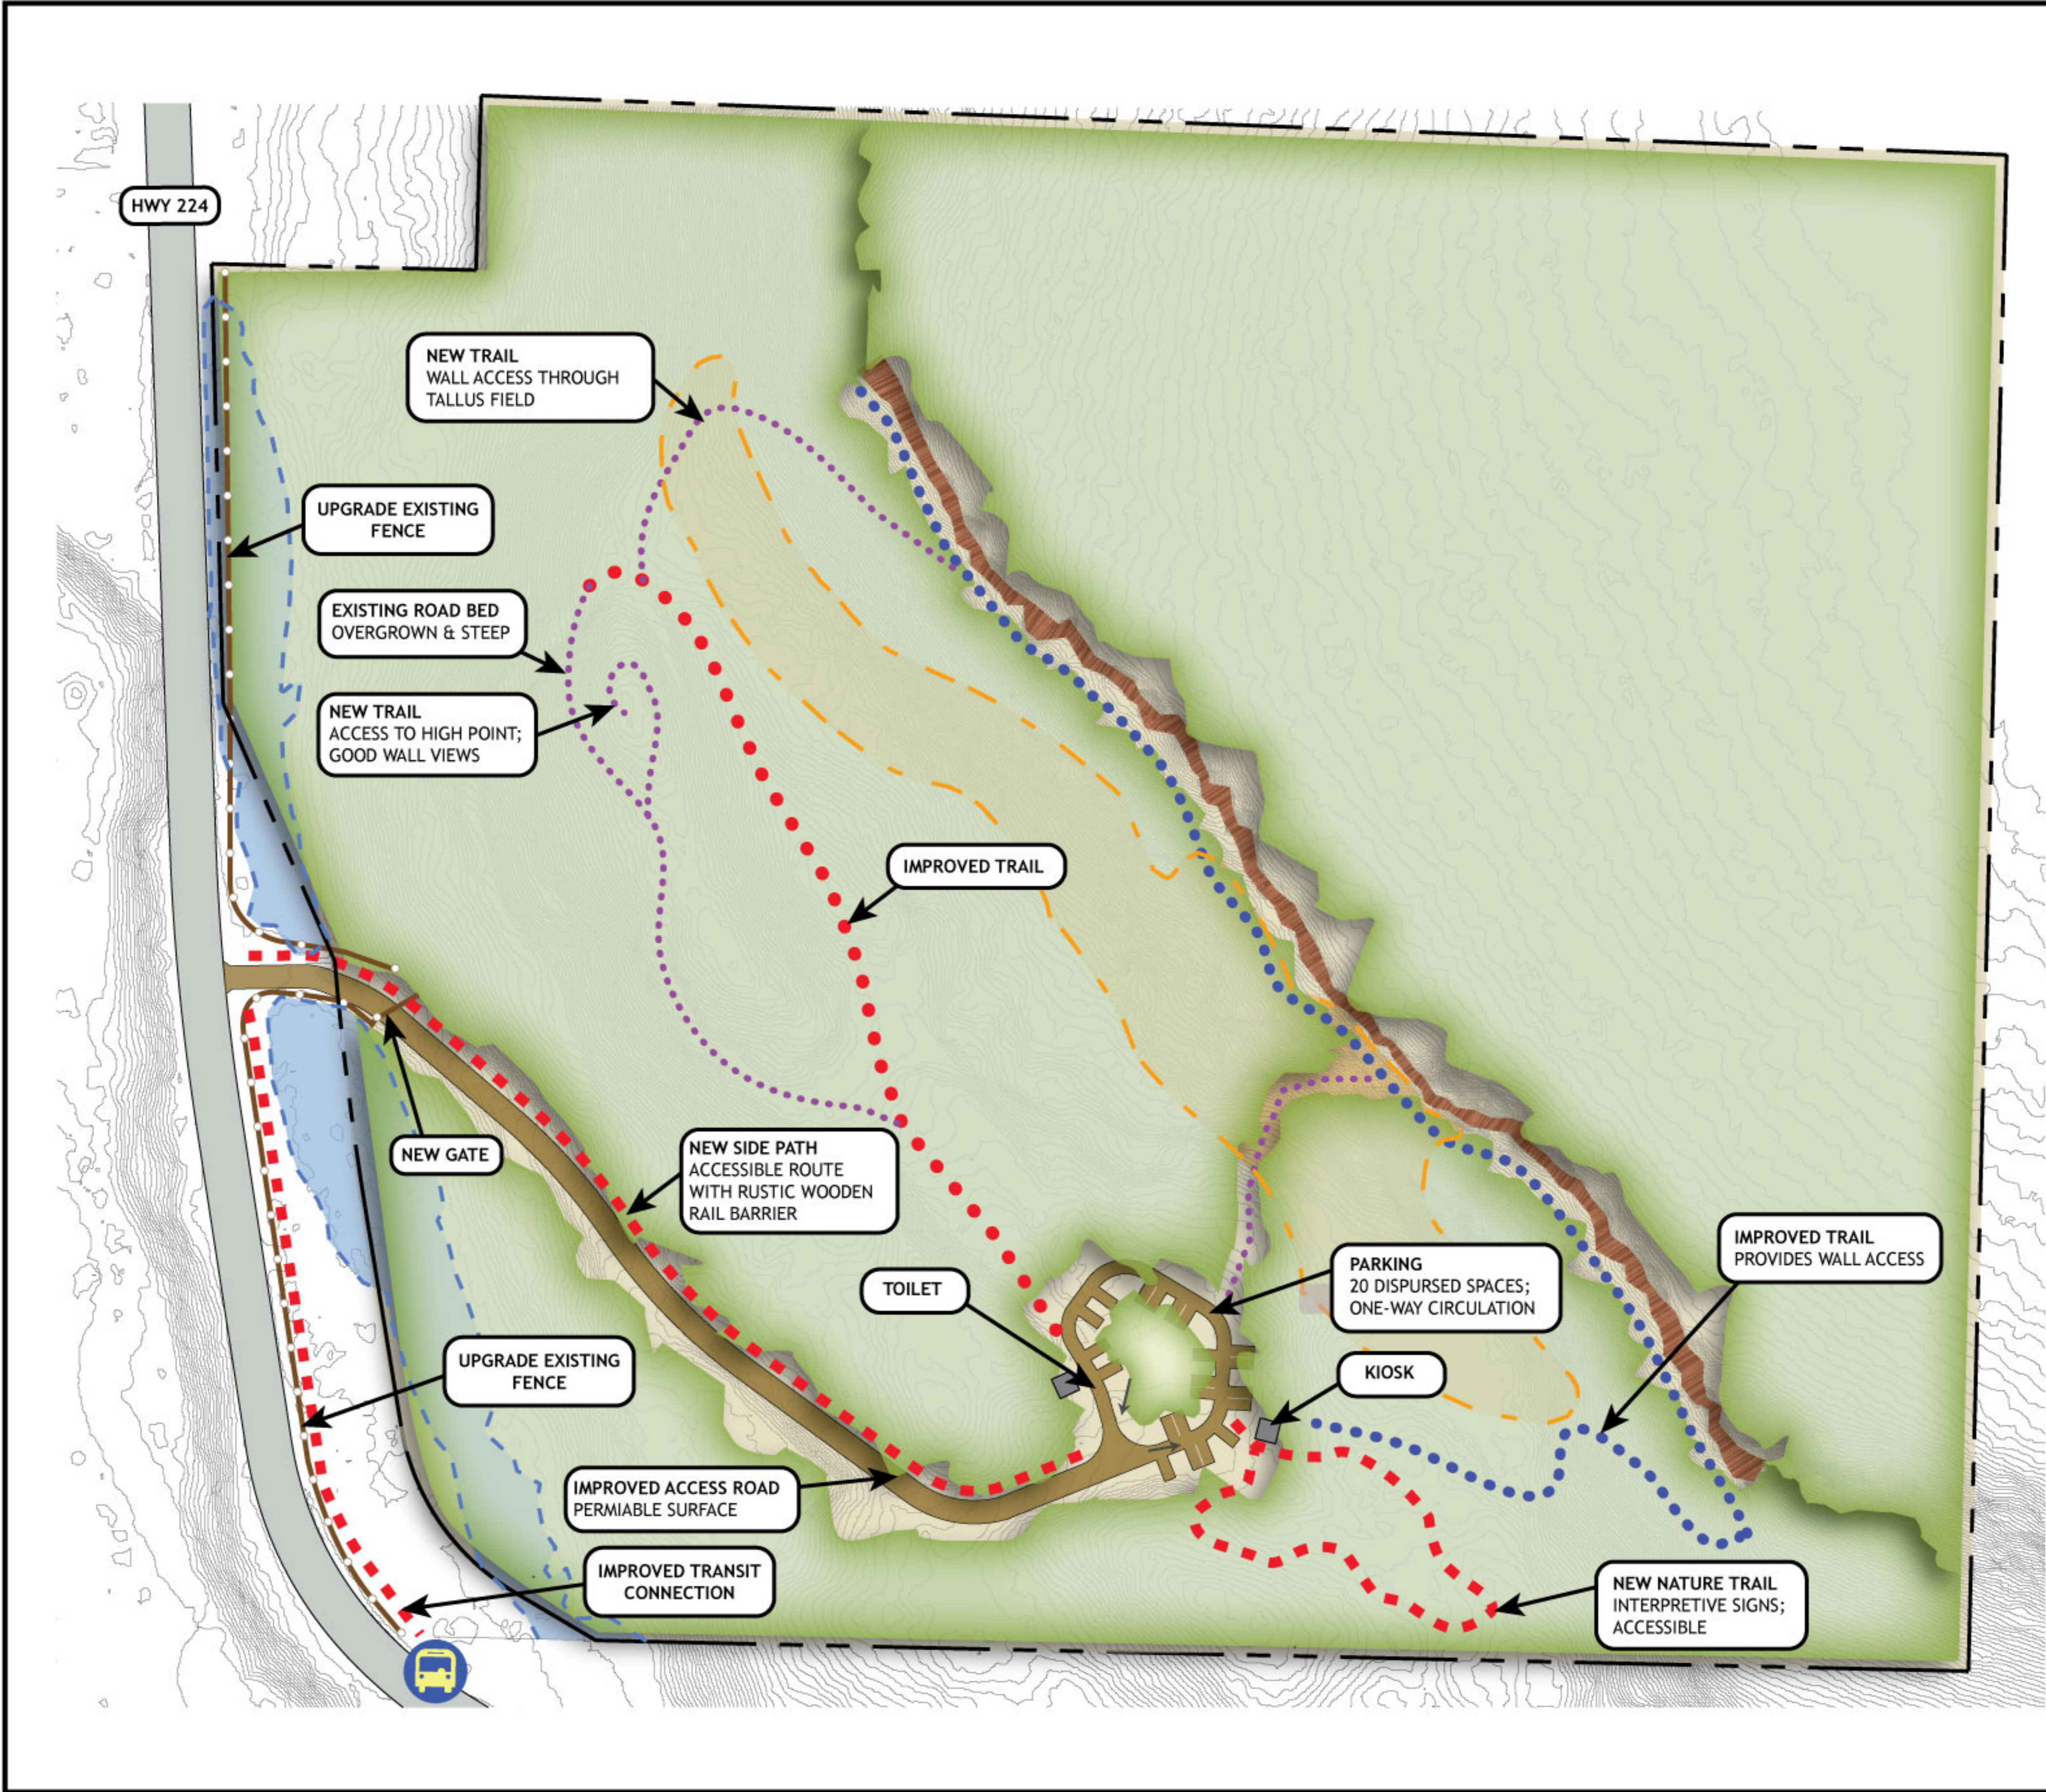

ADVANCED SOFT SURFACE TRAIL
VERY STEEP & NARROW



INTERMEDIATE SOFT SURFACE TRAIL
STEEP & NARROW



BEGINNER SOFT SURFACE TRAIL



MADRONE WALL PRELIMINARY CONCEPT DESIGN